

IN THE COUNTY OF RIVERSIDE  
**PARCEL MAP**

SHOWING THE DIVISION OF PORTIONS OF LOTS 3 AND 4 IN BLOCK 13,  
PORTIONS OF LOTS 1 AND 2 IN BLOCK 14, AND A PORTION OF LOT 1  
IN BLOCK 6 OF THE ALESSANDRO TRACT, MAP BOOK 6/13, SAN  
BERNARDINO COUNTY, AND A PORTION OF THE SW 1/4 OF SECTION 11,  
T.3S., R.4W., S.B.B. & M.

ALBERT A. WEBB ASSOCIATES — CIVIL ENGINEERS  
RIVERSIDE CALIFORNIA


JUNE 1971

RECORDER'S CERTIFICATE

Filed this 16 day of August, 1971 at 12:30 P.m.  
in Book 3 of Parcel Maps at Page 79 at the  
request of the County Surveyor.


Fee \$5.00  
No 92275

W.D. Balogh  
County Recorder  
By Dean Balogh  
Deputy

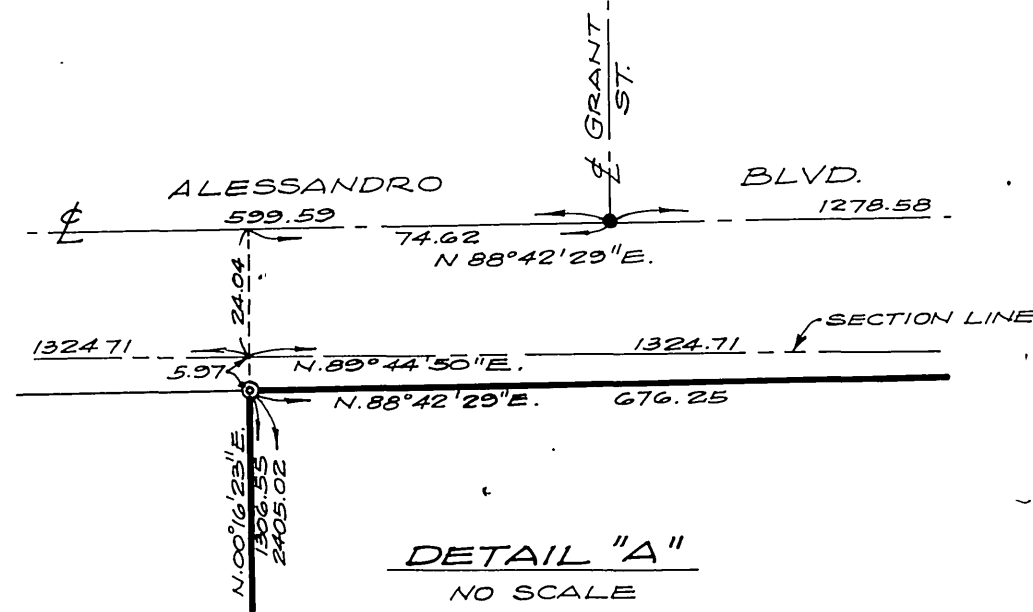

R.S. 6/23  
R.S. 31/24

BLK. 6  
R.S. 41/1

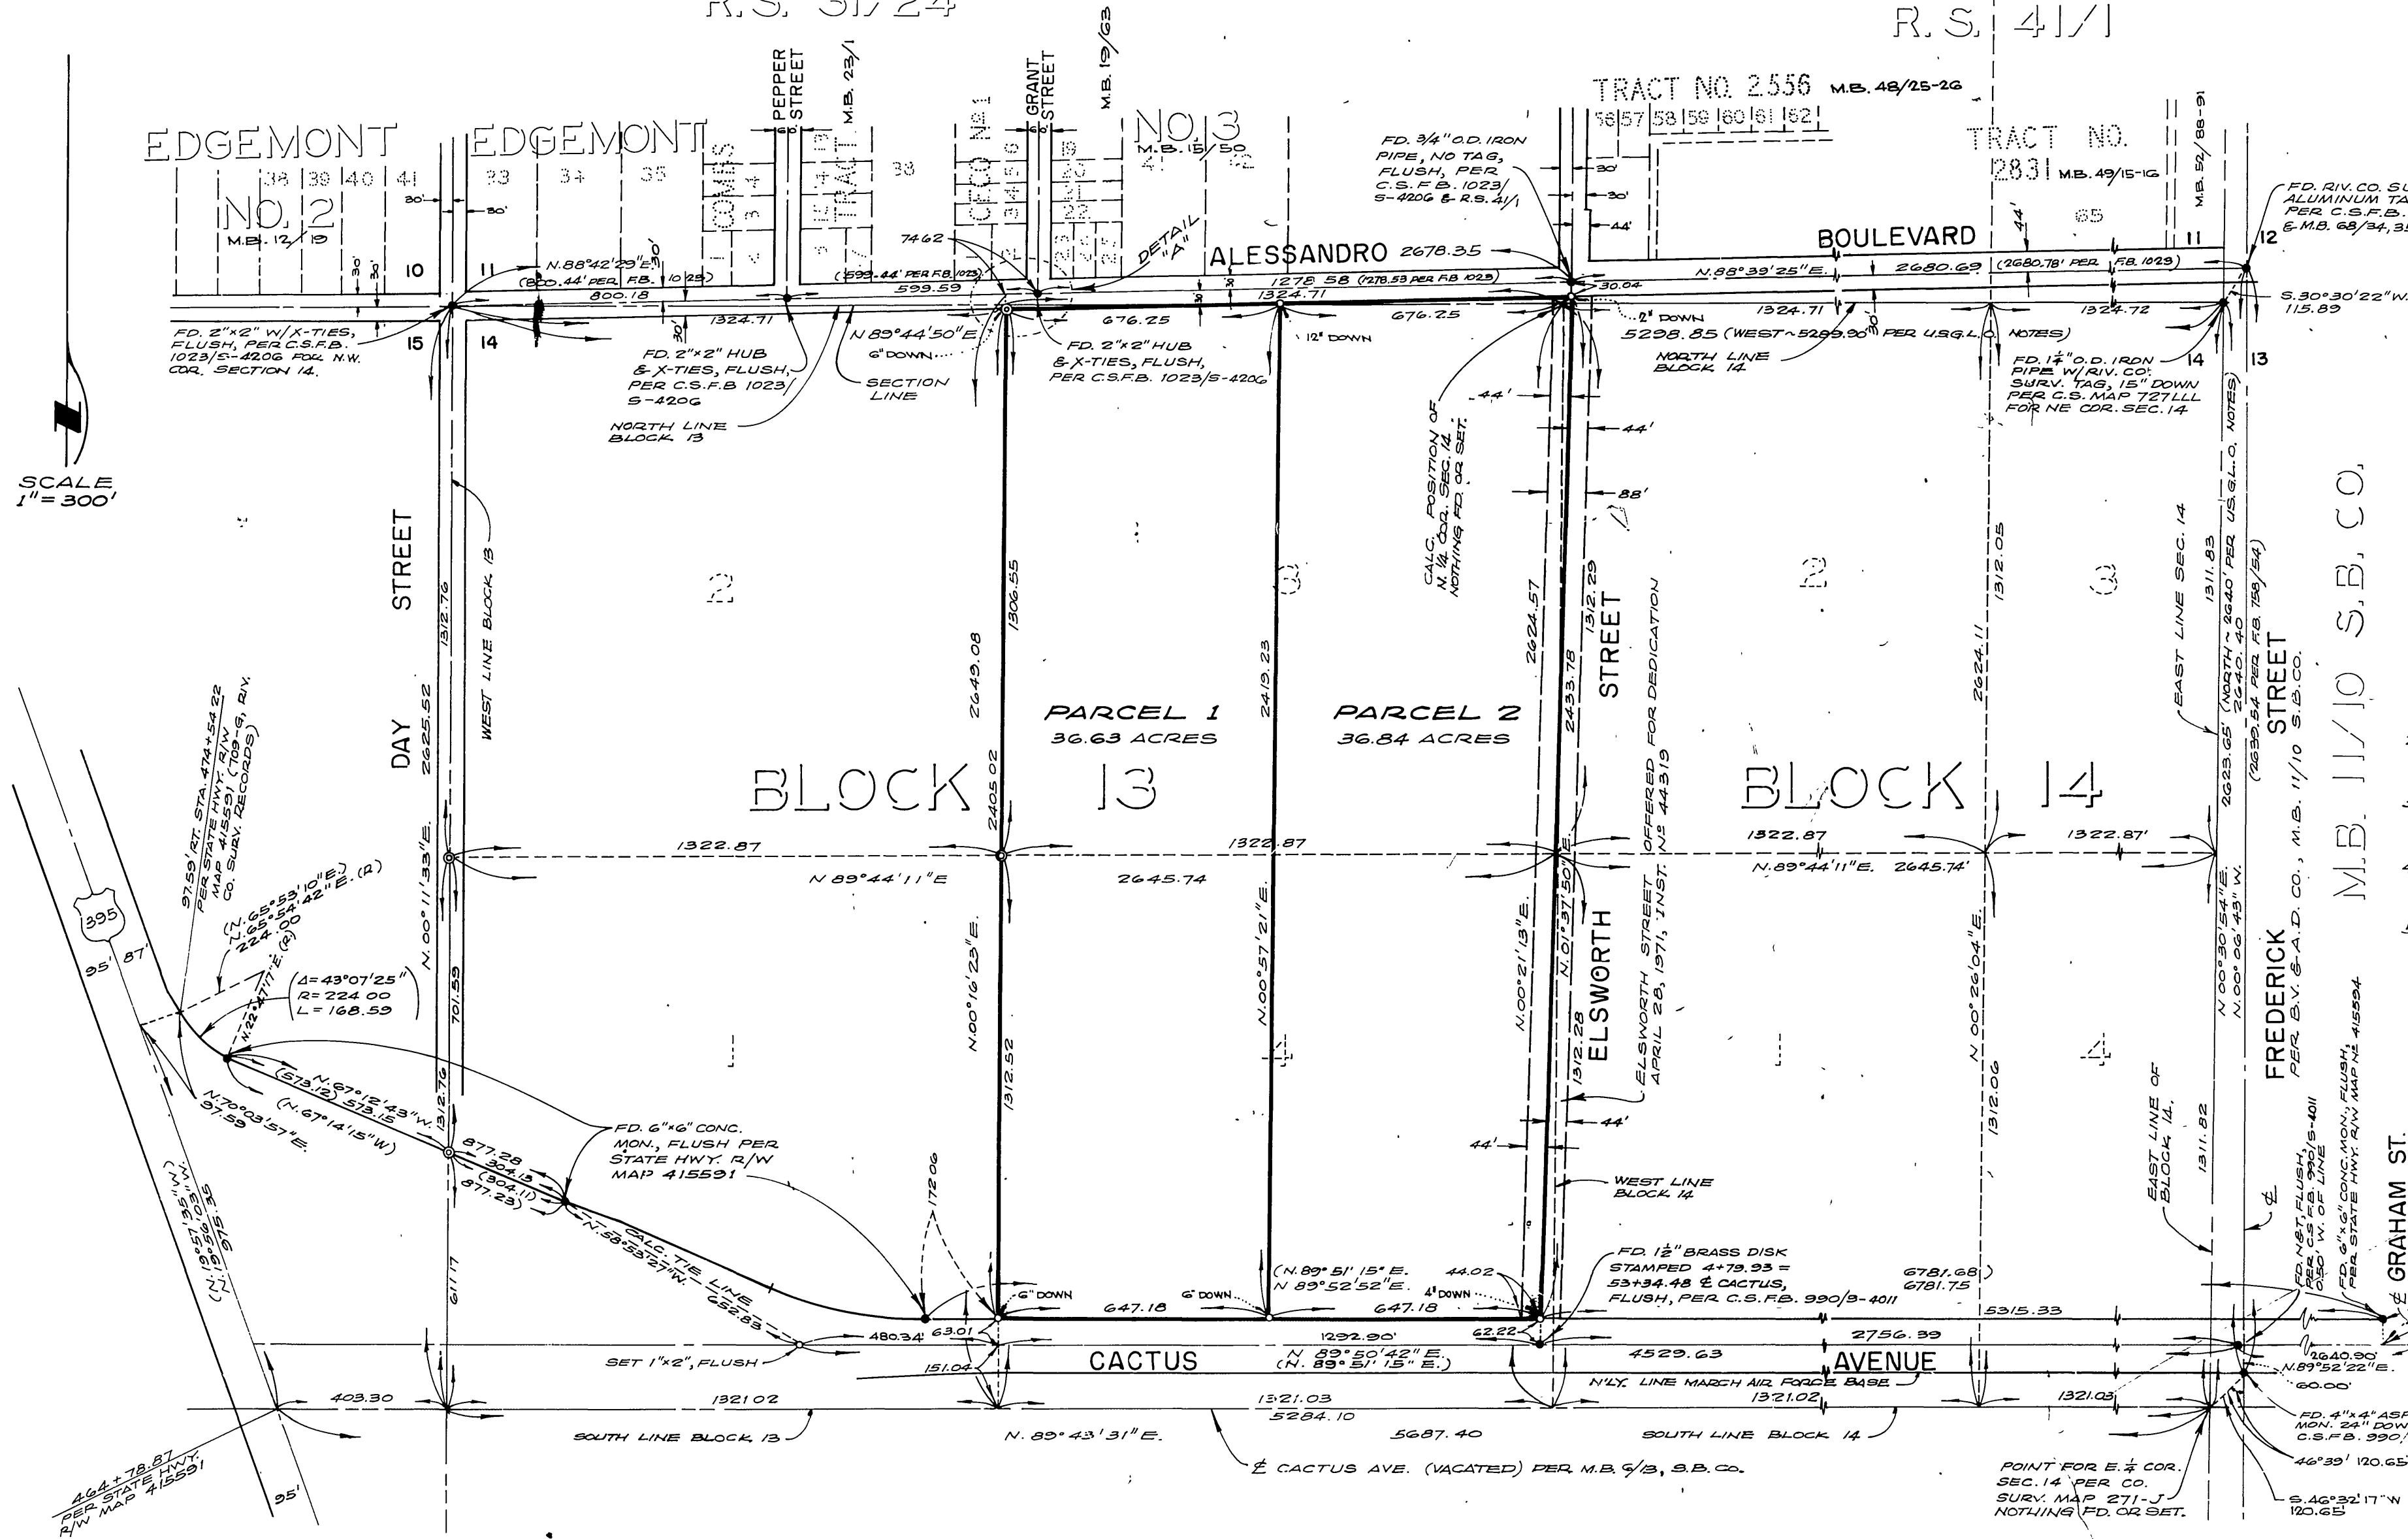

SURVEYOR'S CERTIFICATE

This map was prepared by me or under  
my direction and is based upon a field  
survey in conformance with the require-  
ments of the Subdivision Map Act of the  
request of Southern California Financial  
Corporation in May, 1971. I hereby  
certify that all provisions of applicable  
State law and local ordinances have  
been complied with.

Albert A. Webb  
Registered Civil Engineer No. 9876

SURVEYOR'S NOTES

1. Basis of Bearings is the centerline of Alessandro Blvd. between Elsworth St. & Frederick St. taken as N. 88° 39' 25" E. as same is shown by map on file in Book 41, Page 1 of Records of Survey, Records of Riverside County, California.
2. Found monuments as noted at all points shown thus.
3. Found 1" Iron Pipe tagged RCE 9876, flush, no reference, at all points shown thus @.
4. Set 1" Iron Pipe tagged RCE 9876 at all points shown thus o unless otherwise noted.
5. All bearings and distances shown in parentheses are record per State Highway Right-of-Way Map No. 4155914 (R-9, Riv. Co. Surv. Records)

COUNTY SURVEYOR'S CERTIFICATE

This map has been examined this 16 day  
of August, 1971, for conformance with  
the Requirements of Section 11575 of the  
Subdivision Map Act.

A.C. Keith, County Surveyor  
By J. Maile

P.M.B. 3/79

P.M.B. 3/79